


1:200 @ A1

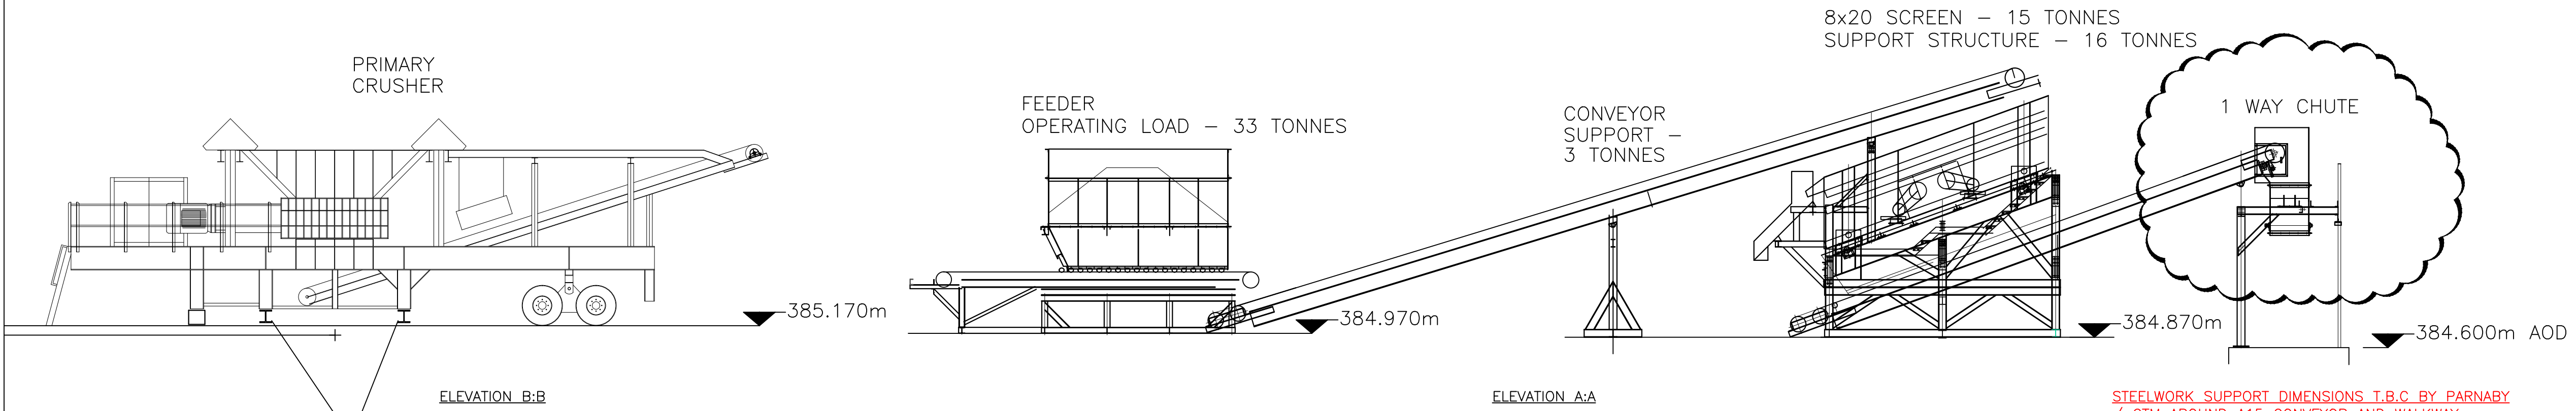

1:100 @ A1

NOTES

Cable Trench Plan Lengths

Main Crusher ≈ 80m

Secondary Crusher ≈ 53m

Screen Control Room ≈ 56m

CTM AND PARNABY TO CONFIRM DIMENSIONS ARE CORRECT. ANY DISCREPANCIES / QUERIES SHOULD BE REPORTED TO MILLER ARGENT IMMEDIATELY

Rev	Description of revision	Auth	Chkd	App	Date
2	Annotation Changes		AJP		10/07/15
1	Dimension from GLB Decreased		AJP		08/07/15

Miller Argent (South Wales) Limited

Cwmbargeod Disposal Point

Fochriw Road

Merthyr Tydfil

South Wales

CF48 4AE

Tel: 01685 844381

Fax: 01685 845029

FFOS-Y-FRAN LAND RECLAMATION SCHEME

TITLE

NEW WASH PLANT SCREENING PLANT

CONSULTANT

Designed	Drawn	AJP	Checked
----------	-------	-----	---------

CAD/Dos filename:

Scale	Size	Date
AS SHOWN	A1	01/07/2015

Drawing No.	Rev.	Contract Drawing No.
FYF-WP-SC-001	2	